

# TBJ Model 30-60 PPT Instrument Prep & Pack Workstation

## Product Specification

### Product Description

The TBJ Model 30-60 PPT Instrument Prep and Pack Workstation is designed for use in sterile processing departments for assembling instrument sets while also providing an organized work area. The workstation can be designed with a fixed height or ergonomic manual or electric push-button height adjustment. Our rear hook-rail option along with a wide variety of optional hanging accessories allow you design a workstation around your specific needs. All prep and pack stations are constructed of type 304 stainless steel.

### Dimensions

The 30-60 PPT is 30 Wide x 60" Long. The height adjustment feature allows the work top to be adjustable between 34" and 40" High (other travel ranges are available).

### Construction/Design

- Heavy duty stainless steel construction.
- Type 304 stainless steel counter top, 16 gauge, #4 finish.
- Counter top reinforced underneath for added strength
- Type 304 stainless steel tubular legs, 1 ½" square x 16 gauge wall.
- Seamless heliarc welded construction
- All exposed welds ground and polished.
- Adjustable leveling feet or OPTIONAL swivel casters.
- Fixed height at 36" or OPTIONAL height adjustment system.
- A wide variety of optional features are available to add to the base unit. See optional features listed below.

### Installation and Assembly

TBJ workstations are shipped partially or fully assembled depending upon the configuration ordered. Some optional accessories disassembled for reassembly on site.



**MODEL 30-60 PPT WITH ADJUSTABLE HEIGHT,  
REAR MOUNTED HOOK RAIL, FLAT SCREEN,  
POWER STRIP, OVER HEAD LIGHTING AND  
ACCESS CUT OUT AND LEVELING FEET**

## OPTIONAL FEATURES



Integral Storage  
Drawers



Overhead Light  
Assembly



3.5 Diopter  
Magnifier Light



15 Amp Plug Strip



Hook Rail Attachment



Ergonomic Access  
"cut-out"



Surface Mounted  
Flat Screen Arm



Surface Mounted Flat Screen  
Arm with Keyboard Arm



Full Width Shelving



CPU Holder



Roll Cutter



Roll Holder



Stainless Steel Wire Storage Baskets



Stainless Steel Shelf



Plastic Bins



Electric Push-Button Height Adjustment



Manual Height Adjustment



Stainless Steel Pegboard




Linen Holder


**Contact TBJ for a detailed rough-in drawing that is specific to the sink design you are interested in.**  
TBJ, Inc. | 1671 Orchard Drive, Chambersburg, PA 17201 | Phone 717-261-9700 | Fax 717-261-17

UTILITY REQUIREMENTS



Ⓔ ELECTRICAL - 115 V., 1 PH., 60 HZ., 15 AMP  
(FOR 3-PRONG GROUNDED PLUG)

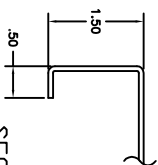


SECTION A-A  
SCALE: FULL

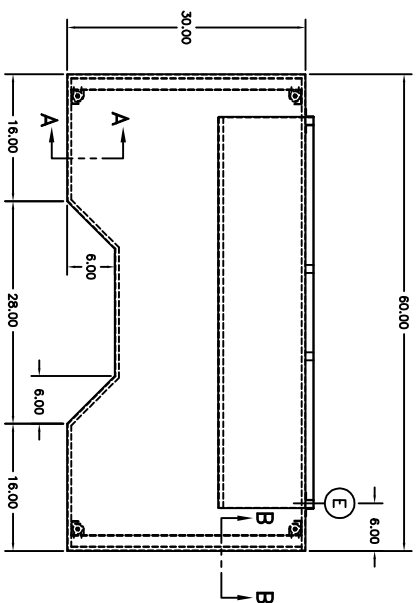


SECTION B-B  
SCALE: 6'-1'-0"

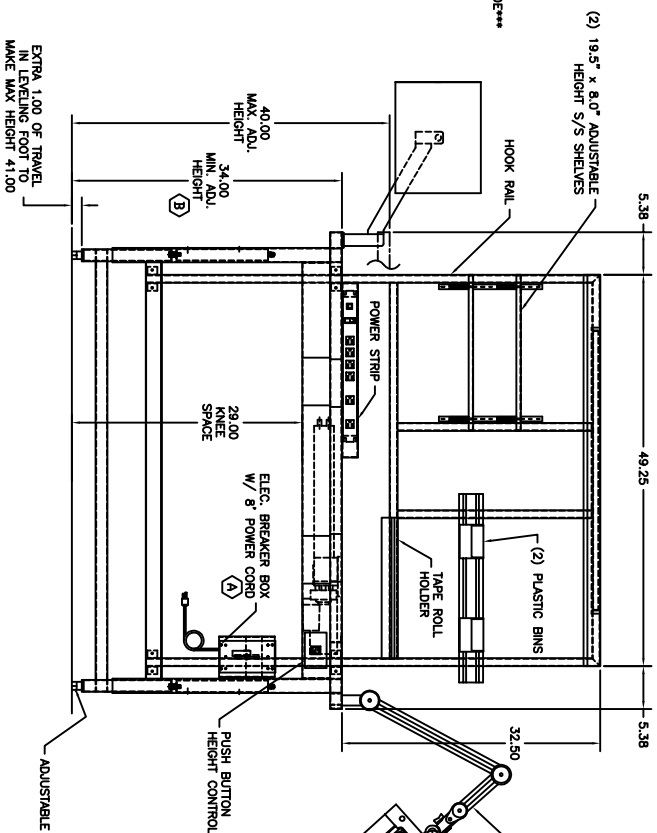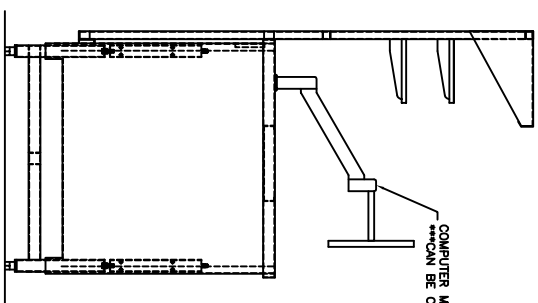

EXTRA 1.00 OF TRAPEZOIDAL LEVELING FEET TO MAKE MAX HEIGHT 41.00

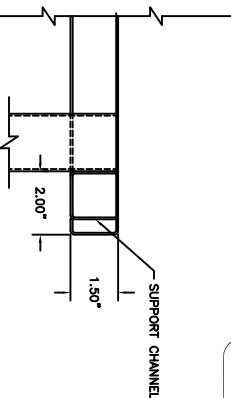

SECTION B-B  
SCALE: 6'-1'-0"

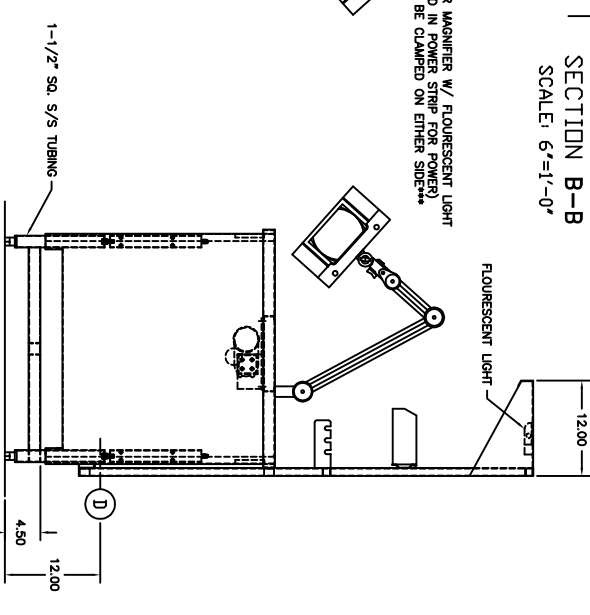

**FOR APPROVAL ONLY**

ONE (1) SET OF APPROVAL PRINTS MUST BE SIGNED AND RETURNED TO THE SUBMITTER. APPROVALS CAN BE RELEASED FOR PRODUCTION.

APPROVED AS DRAWN  
 FOR FABRICATION  
 NOT APPROVED - REVISE & RESUBMIT FOR FINAL APPROVAL

SIGNED \_\_\_\_\_  
DATE \_\_\_\_\_

UNLESS OTHERWISE SPECIFIED		3/4\"/>	
REVISION	DATE	BY	DATE
A	15 APR 83	AMER	2/23/14
B	24th VNS 82th	BA8B	2/16/14
TITLE: 30-60 VT-AH WORK TABLE DRAWN BY: BA8B DATE: 9-24-14 CHECKED BY: BA8B DATE: 12-17-14 APPROVED BY: BA8B DATE: 12-17-14 ENGINEER: BA8B DATE: 12-17-14			