
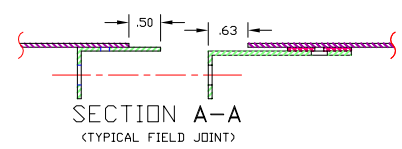


UTILITY REQUIREMENTS (4) LOCATIONS

- (EX) — EXHAUST — 4" DIA.
- (CW) — COLD WATER — 3/4" I.P.S.
- (HW) — HOT WATER — 1/2" I.P.S.
- (D) — DRAIN — 1 1/2" I.P.S.

APPROVED

PRINT NAME: _____
 DATE: _____
 SIGNATURE: _____

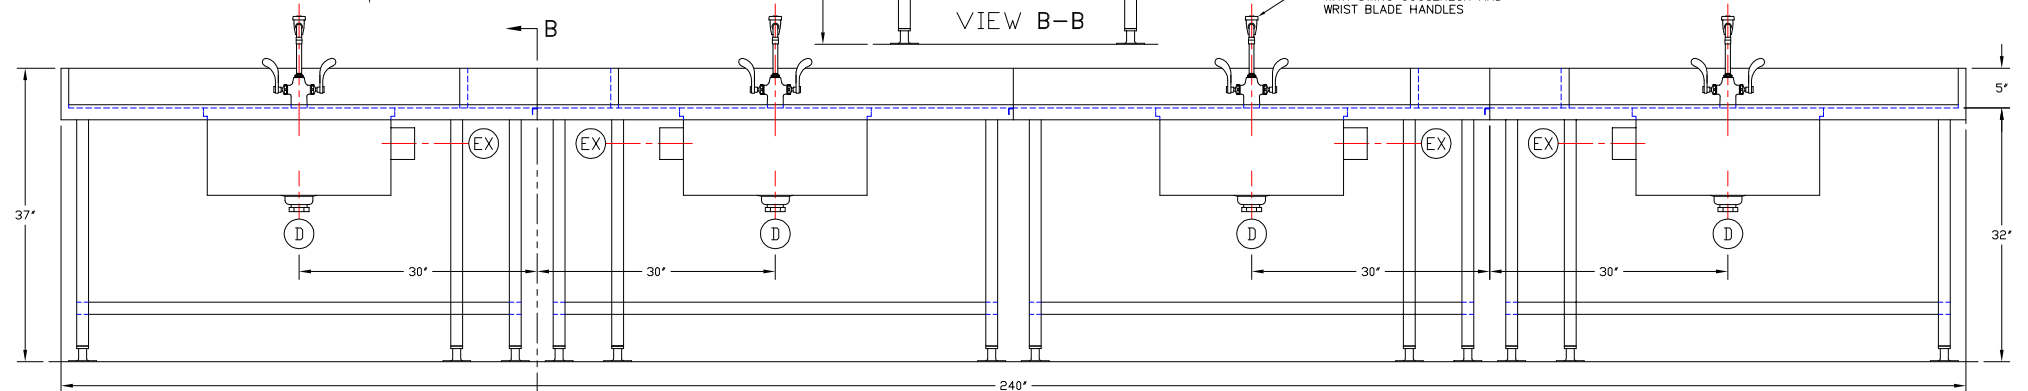

NOTE:
 ADDITIONAL LENGTH IS REQUIRED
 TO ASSEMBLE THE FIELD JOINTS.

(A) INFORMATION SHOWN IS
 FROM APPROVAL DRAWINGS
 R03117 AND R03118

This print is the property of TBJ Incorporated. The information contained herein is confidential, it is not transferable. It is furnished with the clear understanding that it is not to be traced, reproduced or used in any other process of manufacturing without written permission from the owner and is returnable upon request.

C		RETURNED SINK HEIGHT & WORKSURFACE TO 32" AFF. REVISED TABLE OUTPUTS FOR BUYER FOR CUSTOMER REQUEST	JEG	3-22-06	SCALE 1-1/2"=1'-0" REF DWG - R03117, R03118	DRAWN BY JEG DATE 2-16-06
B		ADDED MARINE EDGE, LOWERED WORKSURFACE & SINK	JEG	3-10-06		
A		REVISED NOTE, UPDATED DWG ADDING ALL INFO FROM APPROVAL DRAWINGS IN NOTE, REVERSED EXHAUST IN (C) CENTER SINKS	JEG	3-1-06	31-60-S DD LAB TABLES	
LET	REVISION	BY	DATE	EQUIP. LAYOUT		R06040

TBJ INC 1671 ORCHARD DRIVE
 CHAMBERSBURG, PA 17201