
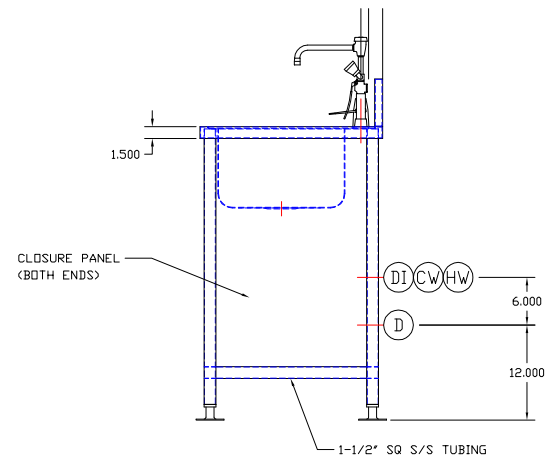


APPROVED _____

PRINT NAME:
DATE:
SIGNATURE:

UTILITY REQUIREMENTS

- CW — COLD WATER - 1/2" I.P.S.
- HW — HOT WATER - 1/2" I.P.S.
- D — DRAIN - 1-1/2" I.P.S.
- DI — D.I. WATER - 1/2" I.P.S.

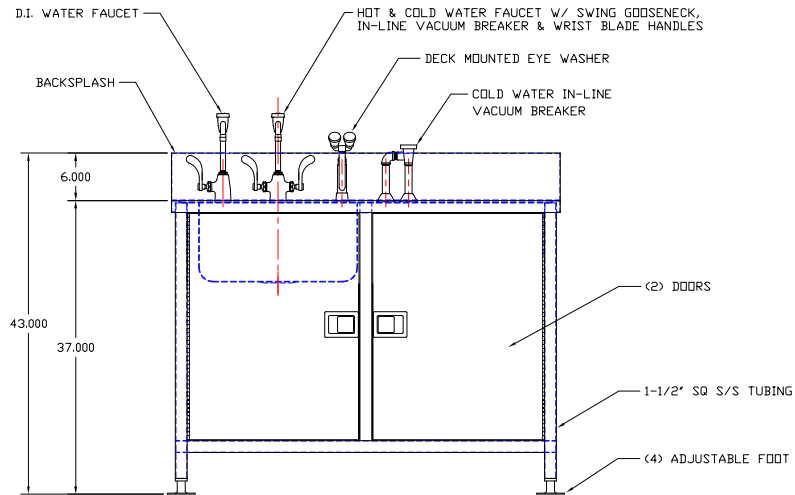

This print is the property of TBJ Incorporated. The information contained herein is confidential, it is not transferable. It is furnished with the clear understanding that it is not to be traced, reproduced or used in any other process of manufacturing without written permission from the owner and is returnable upon request.

		TBJ INC		1671 ORCHARD DRIVE CHAMBERSBURG, PA 17201	
		SCALE 1-1/2"=1'-0"		DRAWN BY CWF	
		REF DWG - R02232		DATE 5-30-06	
A		INCREASED SINK SIZE		ALE 12-1-06	
LET		REVISION		BY DATE	
		23-49 WORK TABLE		ROUGH-IN ASSEMBLY	
				R06143	