


14 GA S/S T304 TABLE TOP CONSTRUCTION

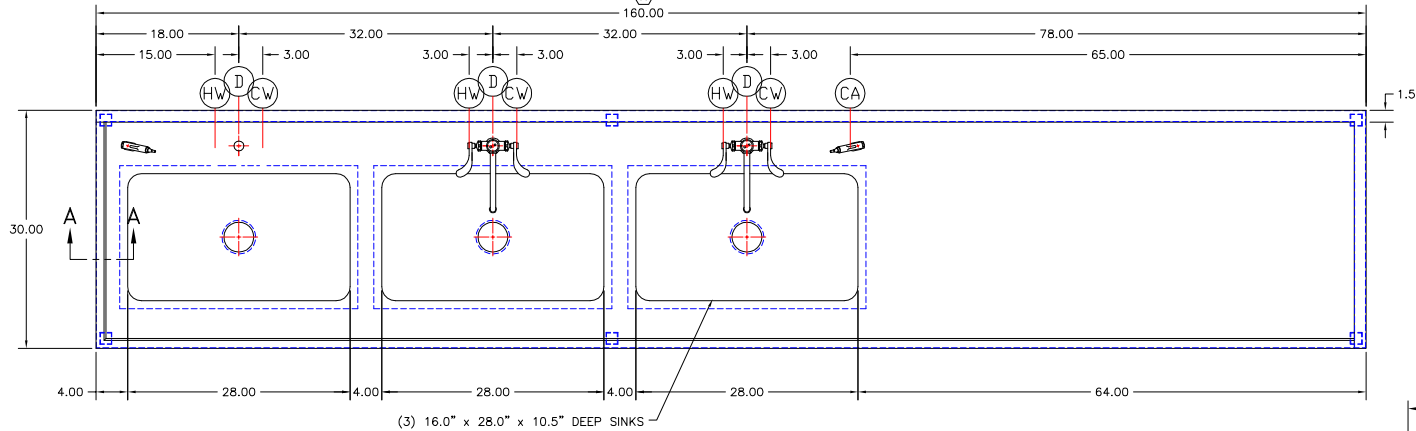


APPROVED



PRINT NAME:
DATE:
SIGNATURE:

UTILITY REQUIREMENTS

- (CW) — COLD WATER — (3) @ 1/2" I.P.S.
- (HW) — HOT WATER — (3) @ 1/2" I.P.S.
- (D) — DRAIN — (3) @ 1-1/2" I.P.S.
- (CA) — COMPRESSED AIR — 3/8" I.P.S.

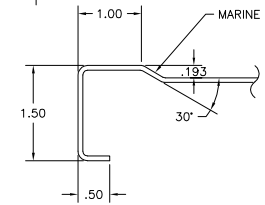

SECTION A-A

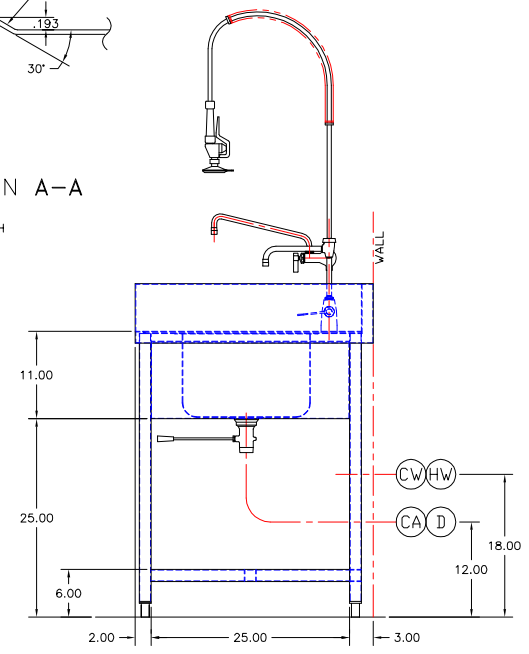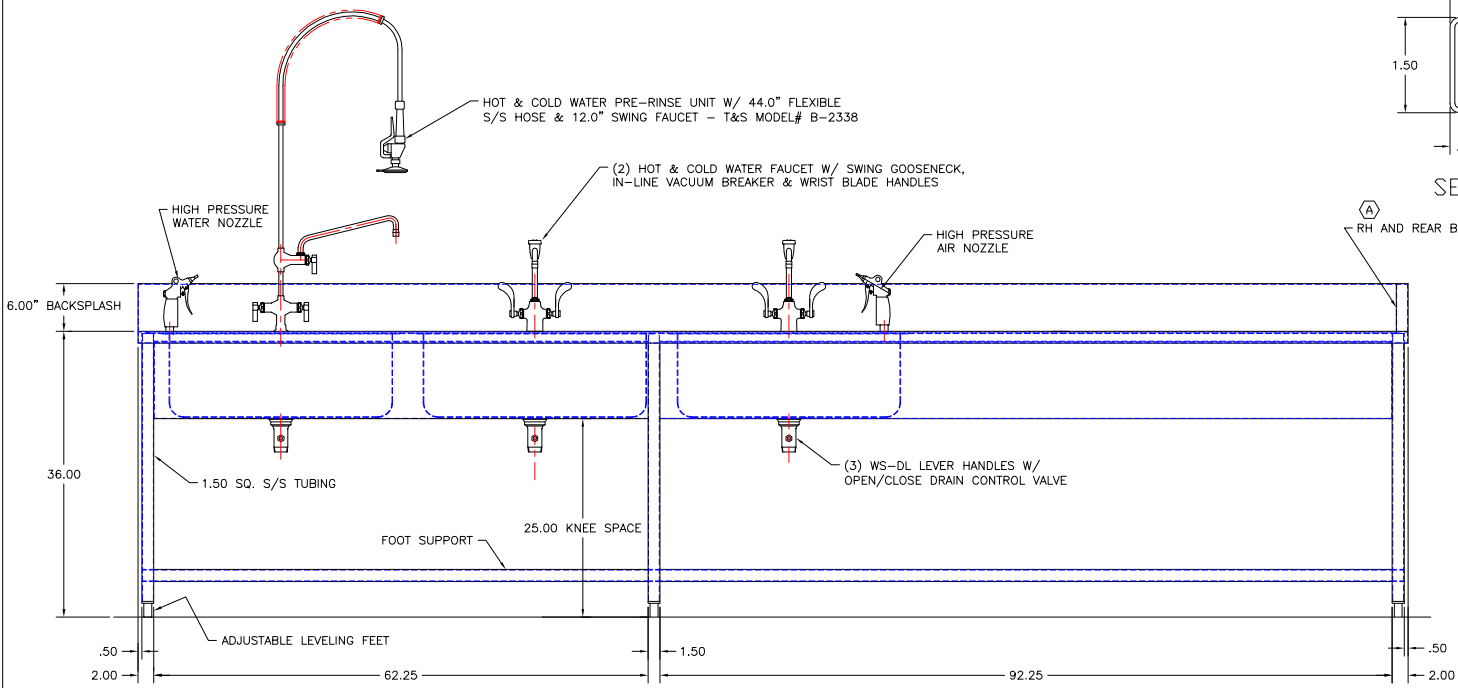

NOTES: 1) MAX. OVERALL DIMENSIONS MUST BE CONSIDERED FOR BUILDING ENTRY.

OPTIONAL FEATURES:
- FRONT CLOSURE PANELS (SHOWN)
- SIDE CLOSURE PANELS (SHOWN)
CONTACT FACTORY FOR PRICING

		TBJ INCORPORATED		1671 ORCHARD DRIVE CHAMBERSBURG, PA 17201 Phone: (717) 261-9700 www.tbjinc.com	
		SCALE	N.T.S.	1644-2	DRAWN BY ALE
		REF DVG	R10138		DATE 5-24-11
A	160 WAS 130, ADDED BACKSPASH TO RIGHT SIDE	BSC	5-28-11	MODEL 30-160 WS WORK SINK	
LET	REVISION	BY	DATE	ROUGH-IN ASSY	R11089